



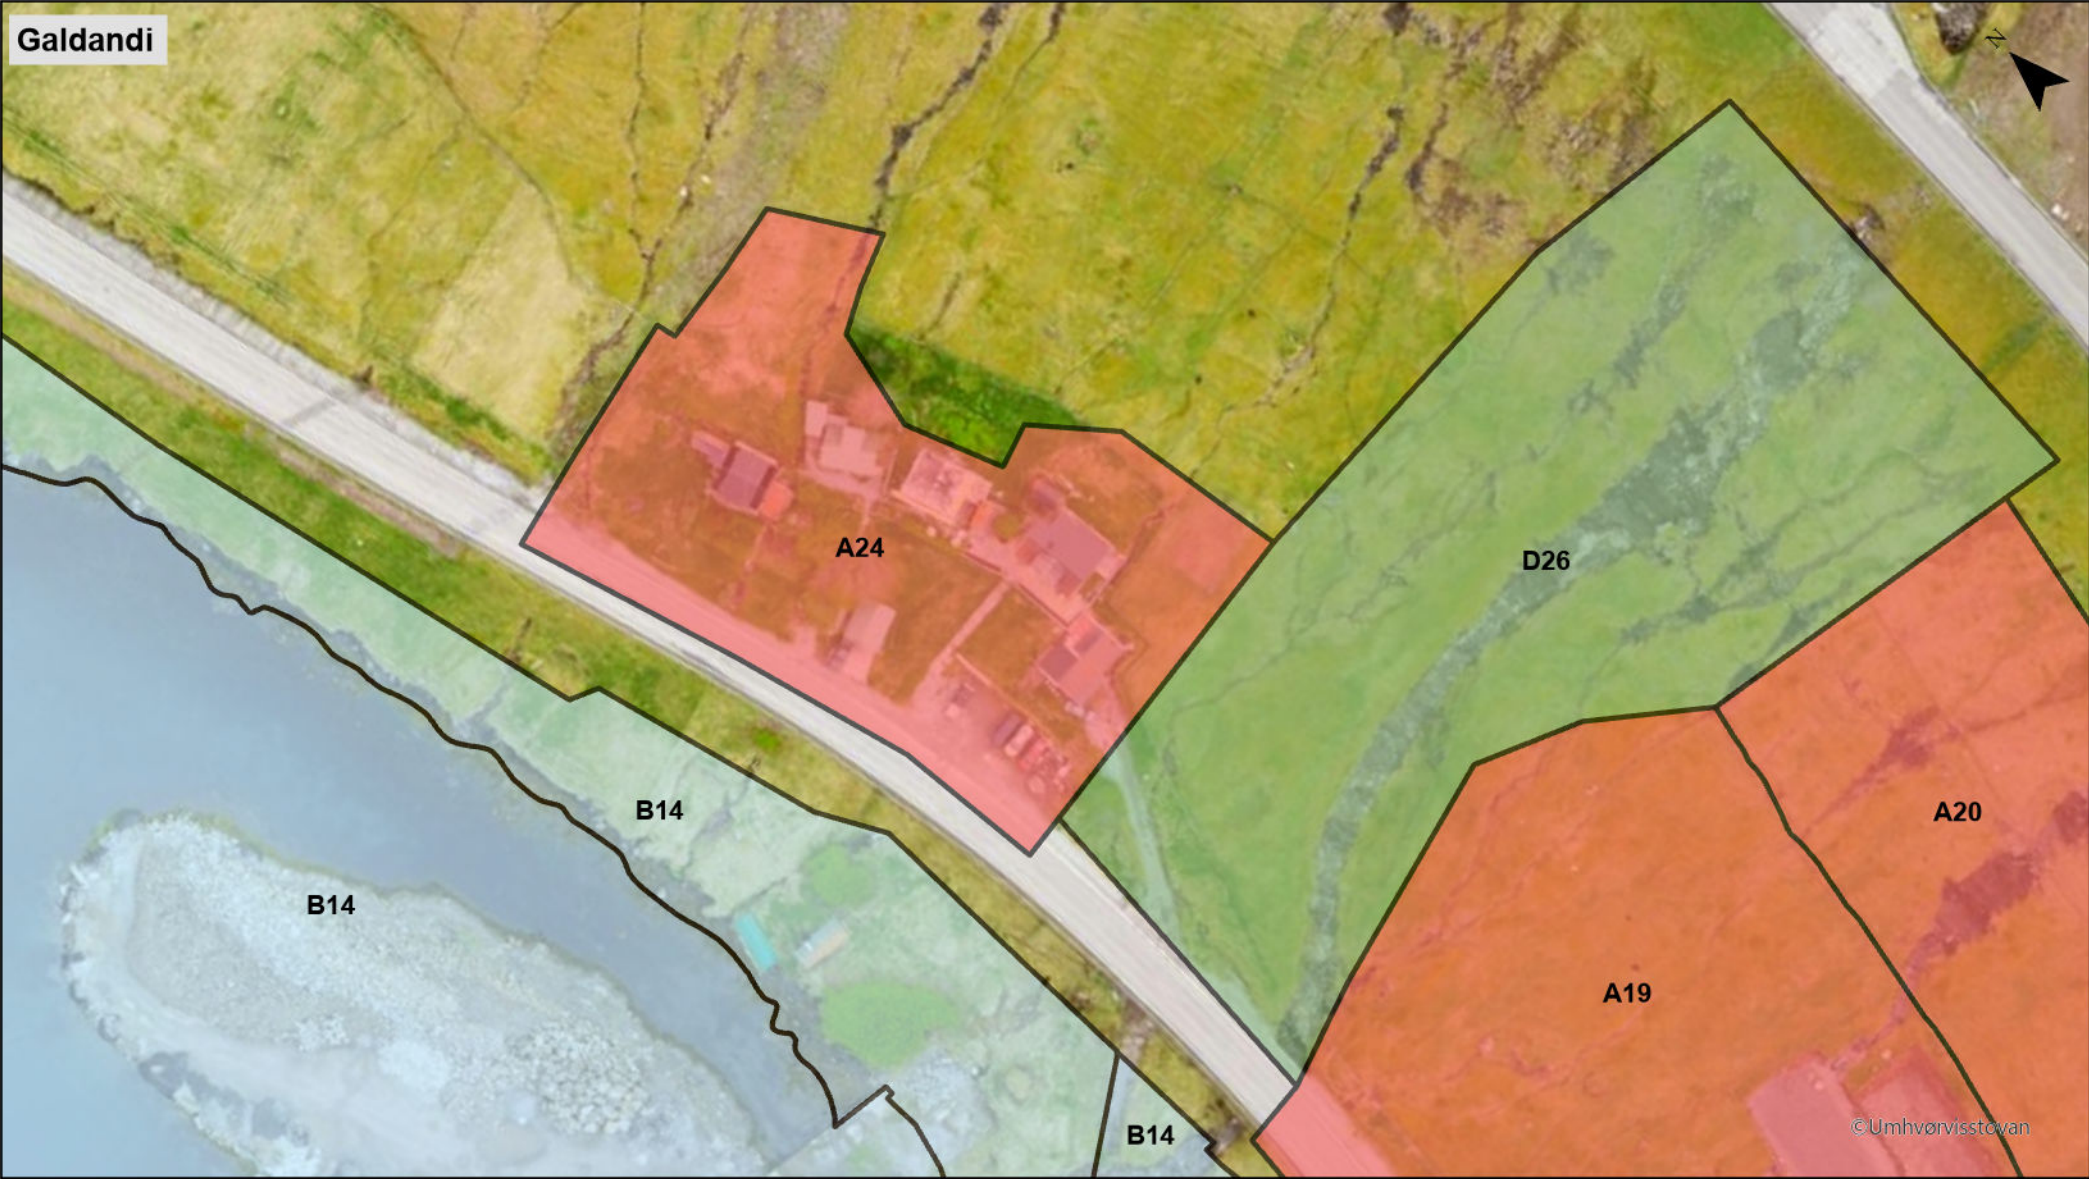

Gula linjan í *Broytingaruppskot* vísur galdandi
økismarki.

Byggisamtyktarbroying		Pappírsstødd:	A3
Mál: 24/00244		Dagfesting:	
Teknings nr.: 1		Teknað:	SNT
Frágreiðing: u. matr.nr.		Lutfall:	1:1000
Eftirkannað: -		Endurskoðað:	-
Tílf. +298 41000		Nólsøyar Pálsgrøta 32 700 Klaksvík	Teldupostur: klaksvik@klaksvik.fo
		www.klaksvik.fo	

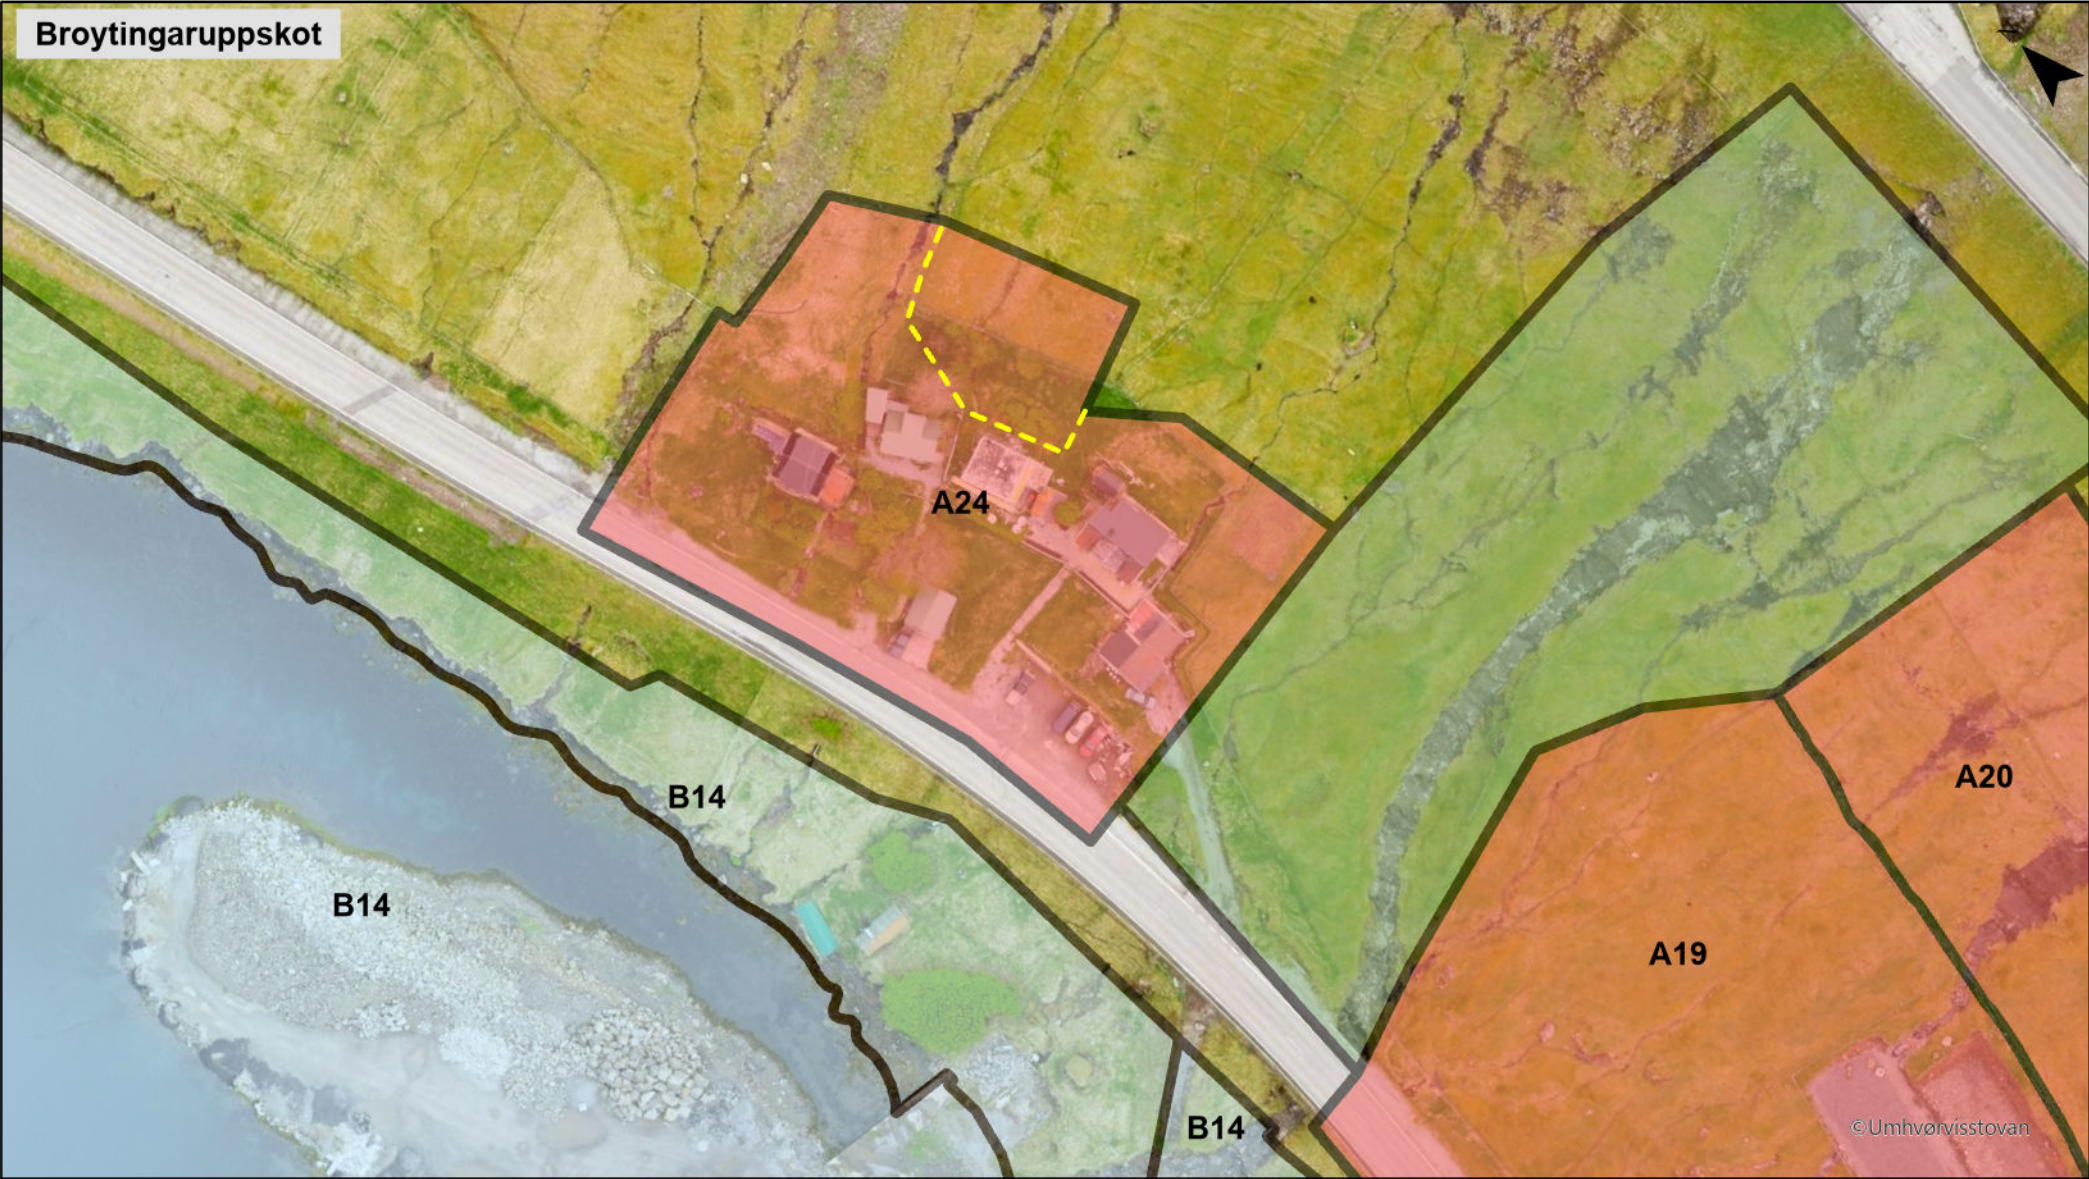